

Our ref: S-001145/20/MCBC/Let01

Environment & Economy
Speedwell House
Speedwell Street
Oxford OX1 1NE

Sue Scane
Director for Environment &
Economy

Date: 30 September 2015

Dear Sir/Madam

Local Sustainable Transport Fund (LSTF) - Ickneild Way (Byway 199/24) Cycling Improvements


I am writing to inform you that Oxfordshire County Council will be carrying out improvement works on a section of Ickneild Way (byway 199/24), north west of Harwell Campus (which forms part of the Sustrans National Cycle Network route 544 Didcot to Wantage) as shown in the attached plan.

The works are programmed to start on **Wednesday 7th October 2015** for duration of approximately three weeks, subject to any bad weather conditions or unforeseen circumstances arising during construction.

The works will involve the construction of a new cycle/footpath over the length shown on the attached plan. Closure of the existing byway is not anticipated at this stage as sufficient space will be left for members of the public to use the remaining width of the byway.

We apologise in advance for any disruption these works may cause to your journey.


Yours faithfully



Maria Baute
Senior Engineer

Direct line: 01865 815294
Email: maria.baute@Oxfordshire.gov.uk
www.oxfordshire.gov.uk

P:\4. Improvement Schemes\Schemes\S-001145 LSTF-Icknield Way Cycling Improvements\Drawings\Working\S-001145-DET-000-002.dwg

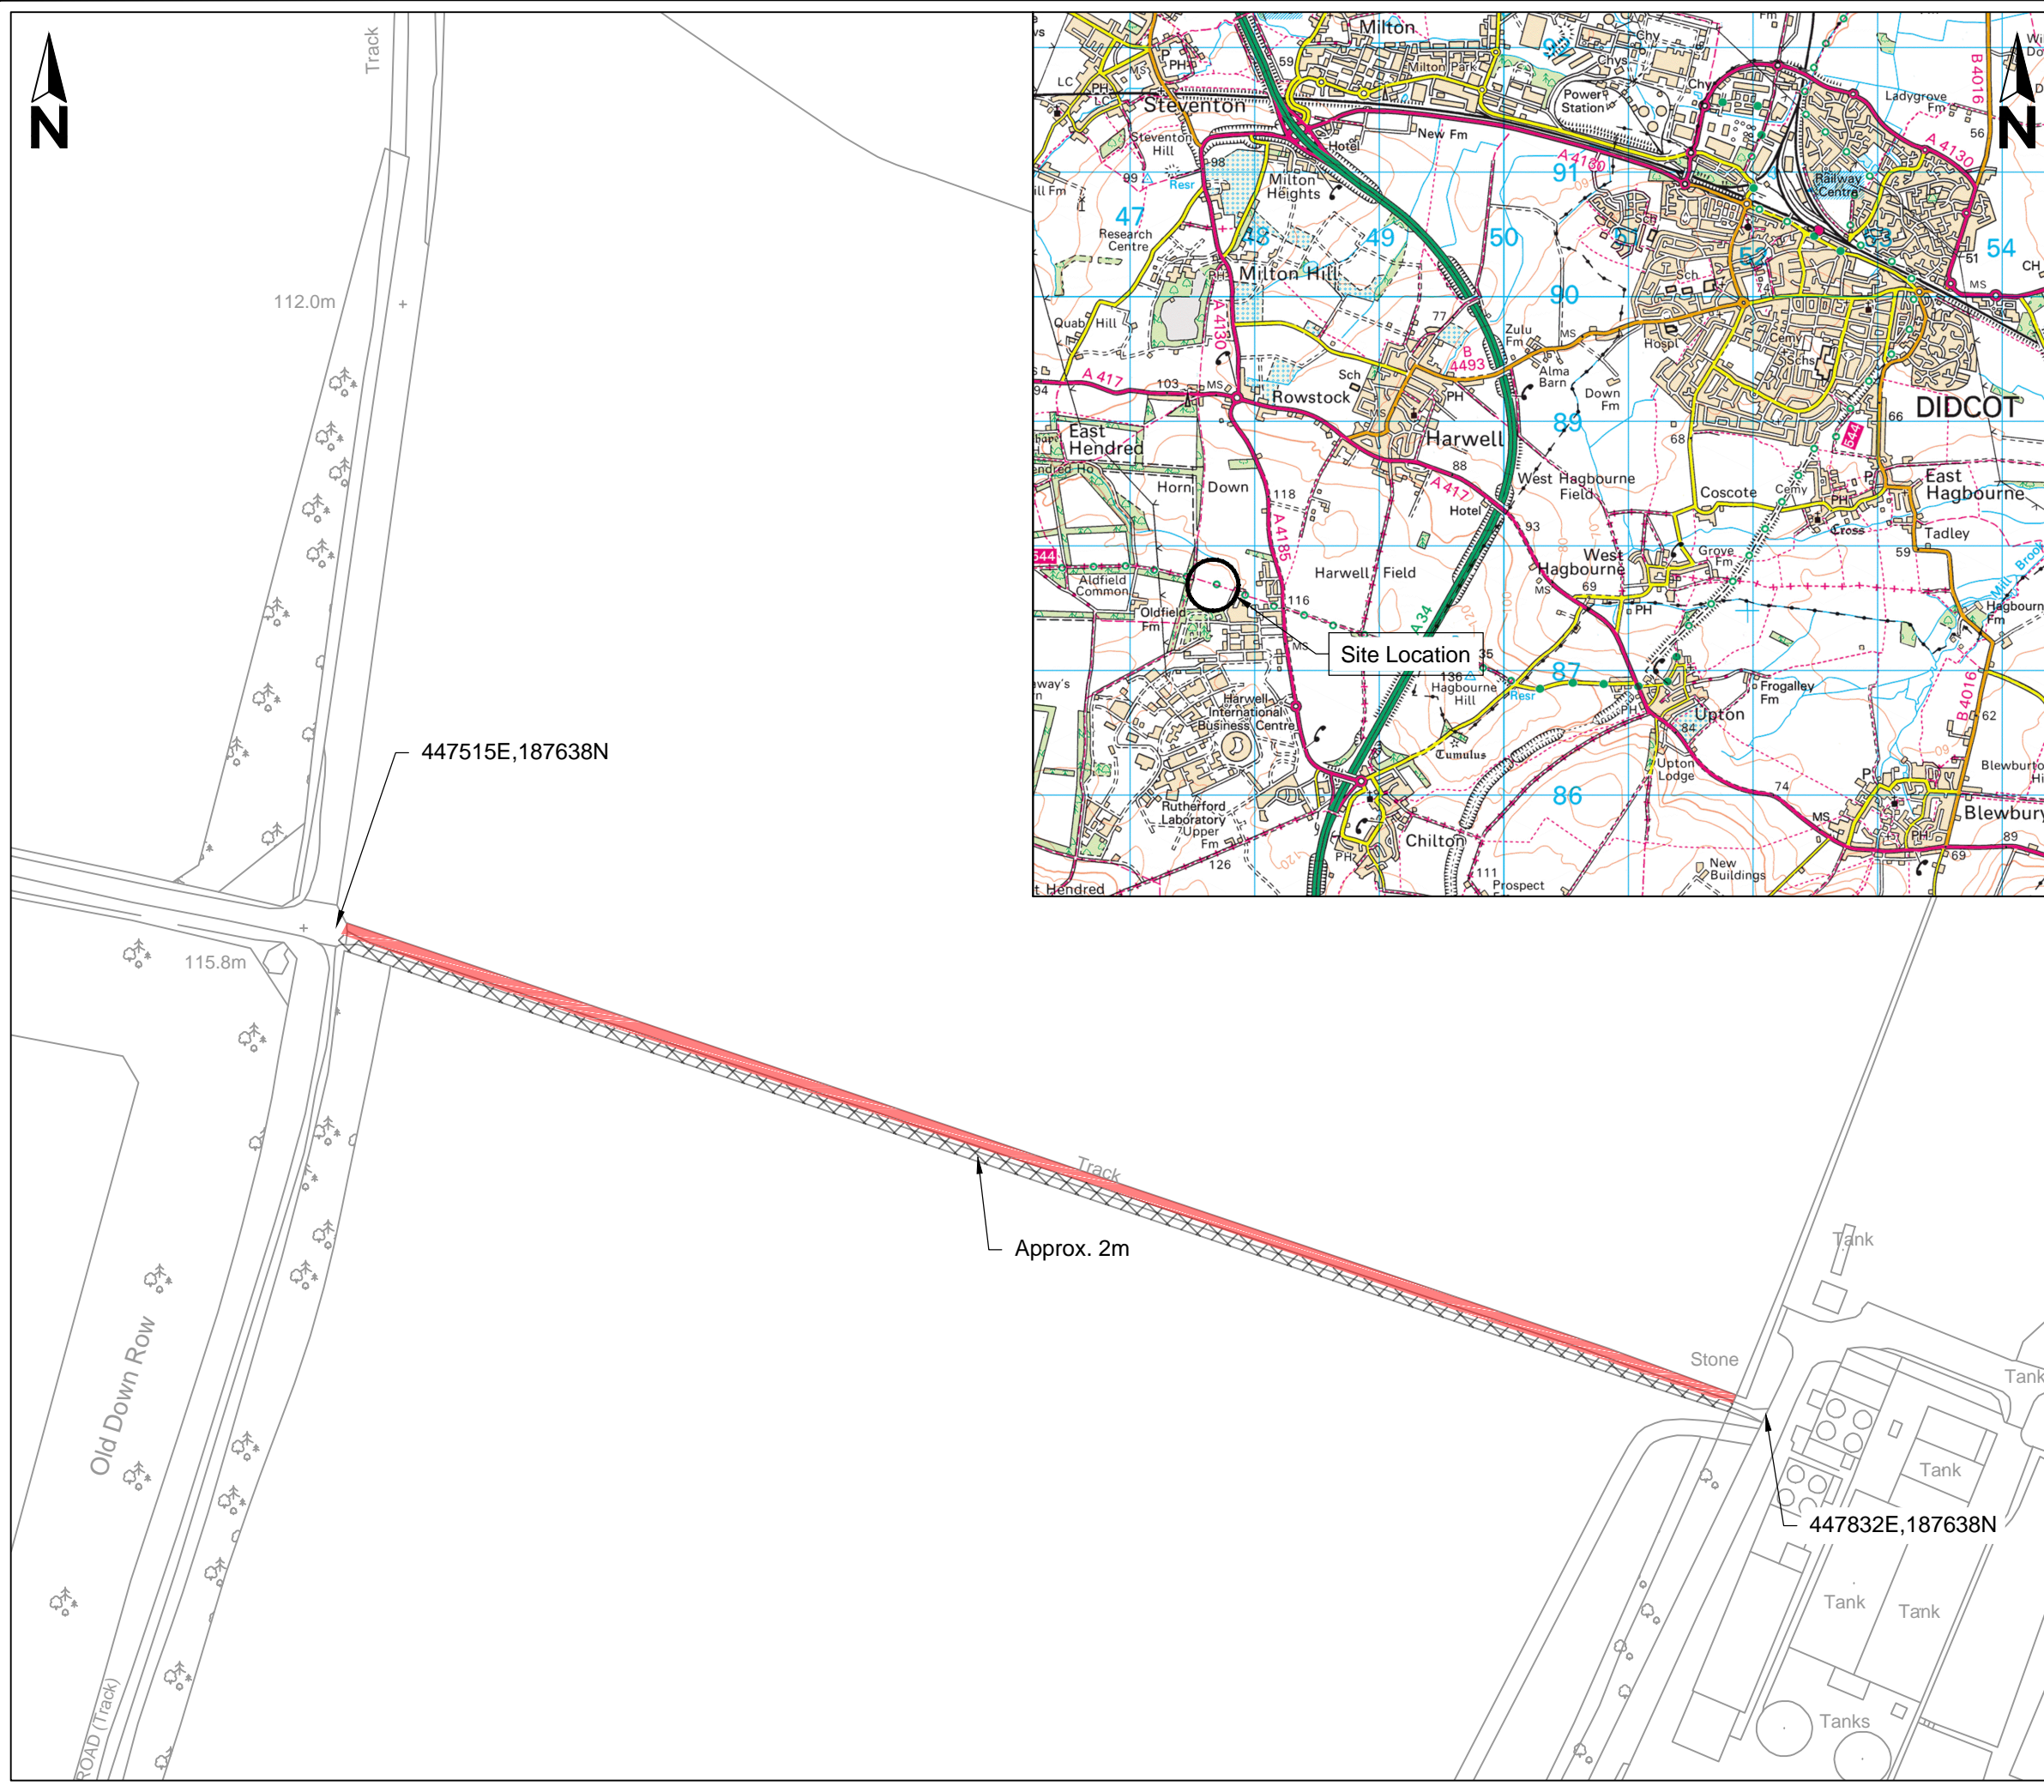

Drawing No. S-001145-DET-000-002 Revision 0

KEY

- Work Area
- Pedestrian/Cyclist Route

© Crown Copyright and Database rights 2015 100023343

Rev.	Date	Purpose of revision	Drawn	Checked	Approved

OXFORDSHIRE COUNTY COUNCIL

Mark Kemp
Deputy Director - Commercial
Environment and Economy
Oxfordshire County Council
Speedwell House
Speedwell Street
Oxford
OX1 1NE
Tel: (01865) 815700
Fax: (01865) 241577

Project title
**Icknield Way
Cycling Improvements**

Drawing title
Location Plan

Drawing Status For Information

Scale @ A3	Drawn by	Checked by	Approved by
NTS	JFJ	MB	EA
	Date drawn 29/09/15	Date checked 29/09/15	Date approved 29/09/15

Oxfordshire Project No. & File Ref

Drawing No. S-001145-DET-000-002 Revision 0